








# نقشه کتبی - 1

Yellow - Camera network point


Blue - Wifi Access point

## THIRD FLOOR PLAN

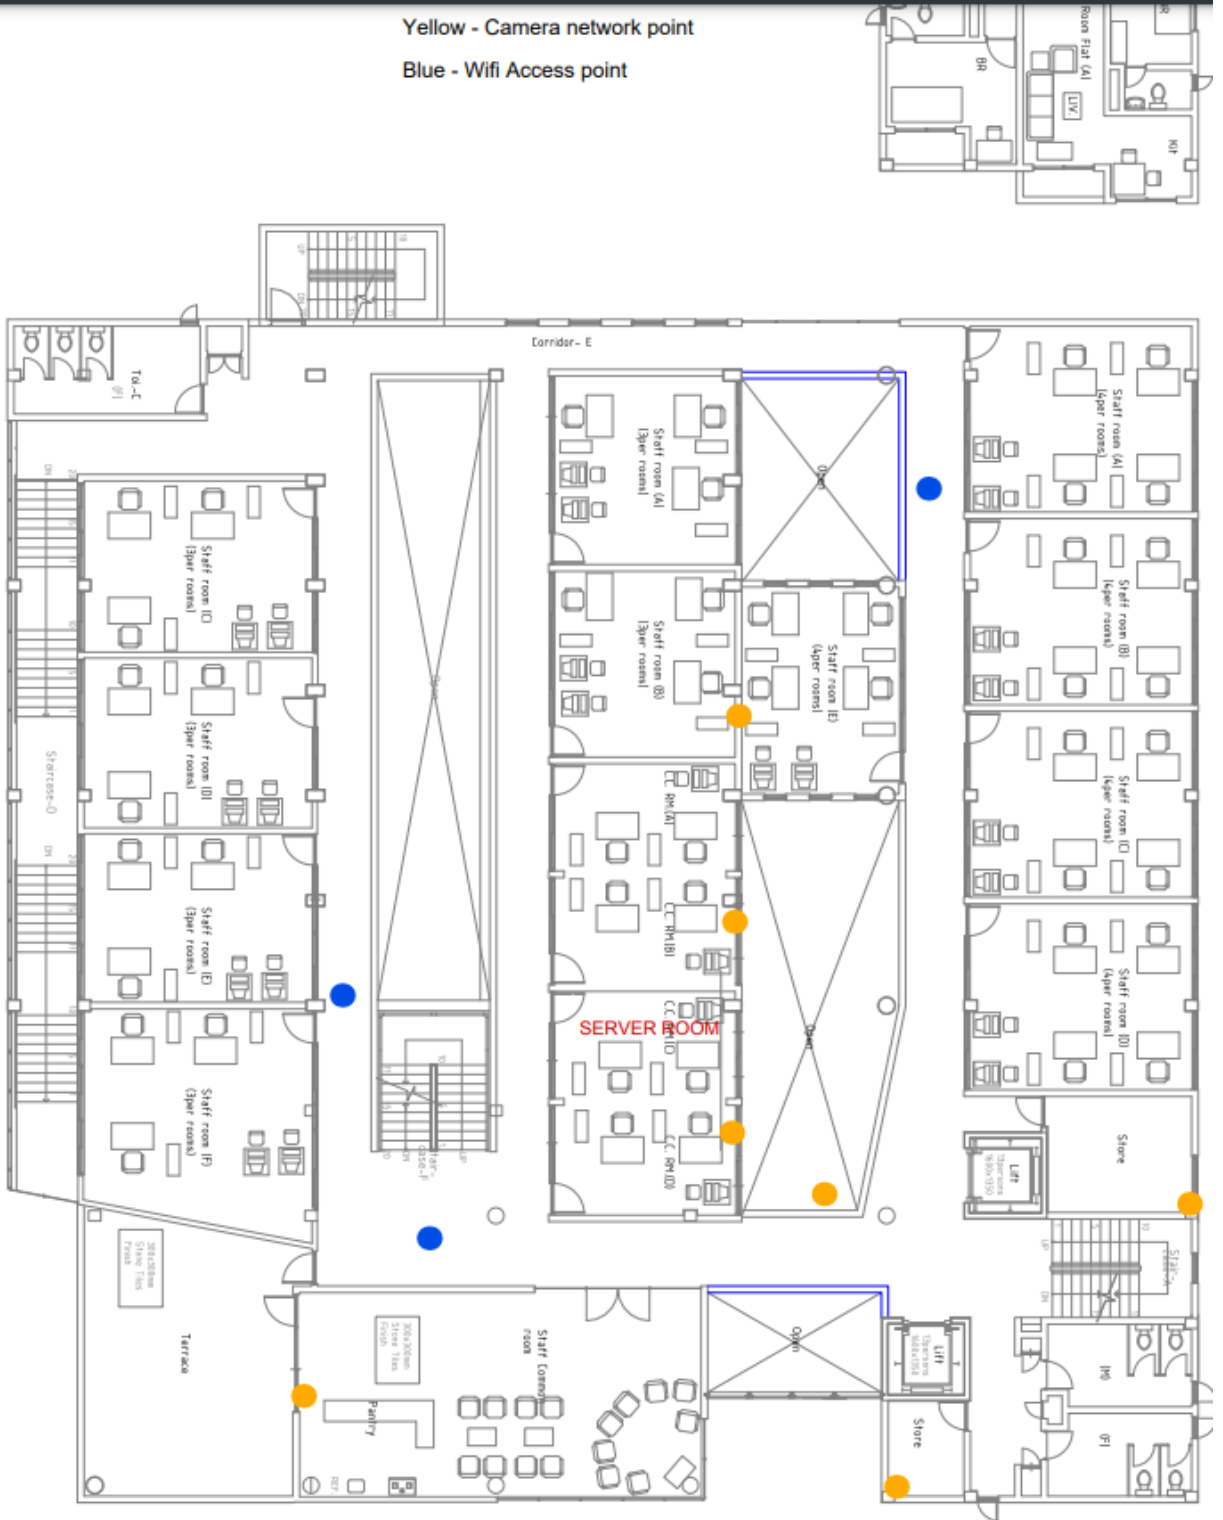

Yellow - Camera network point


Blue - Wifi Access point

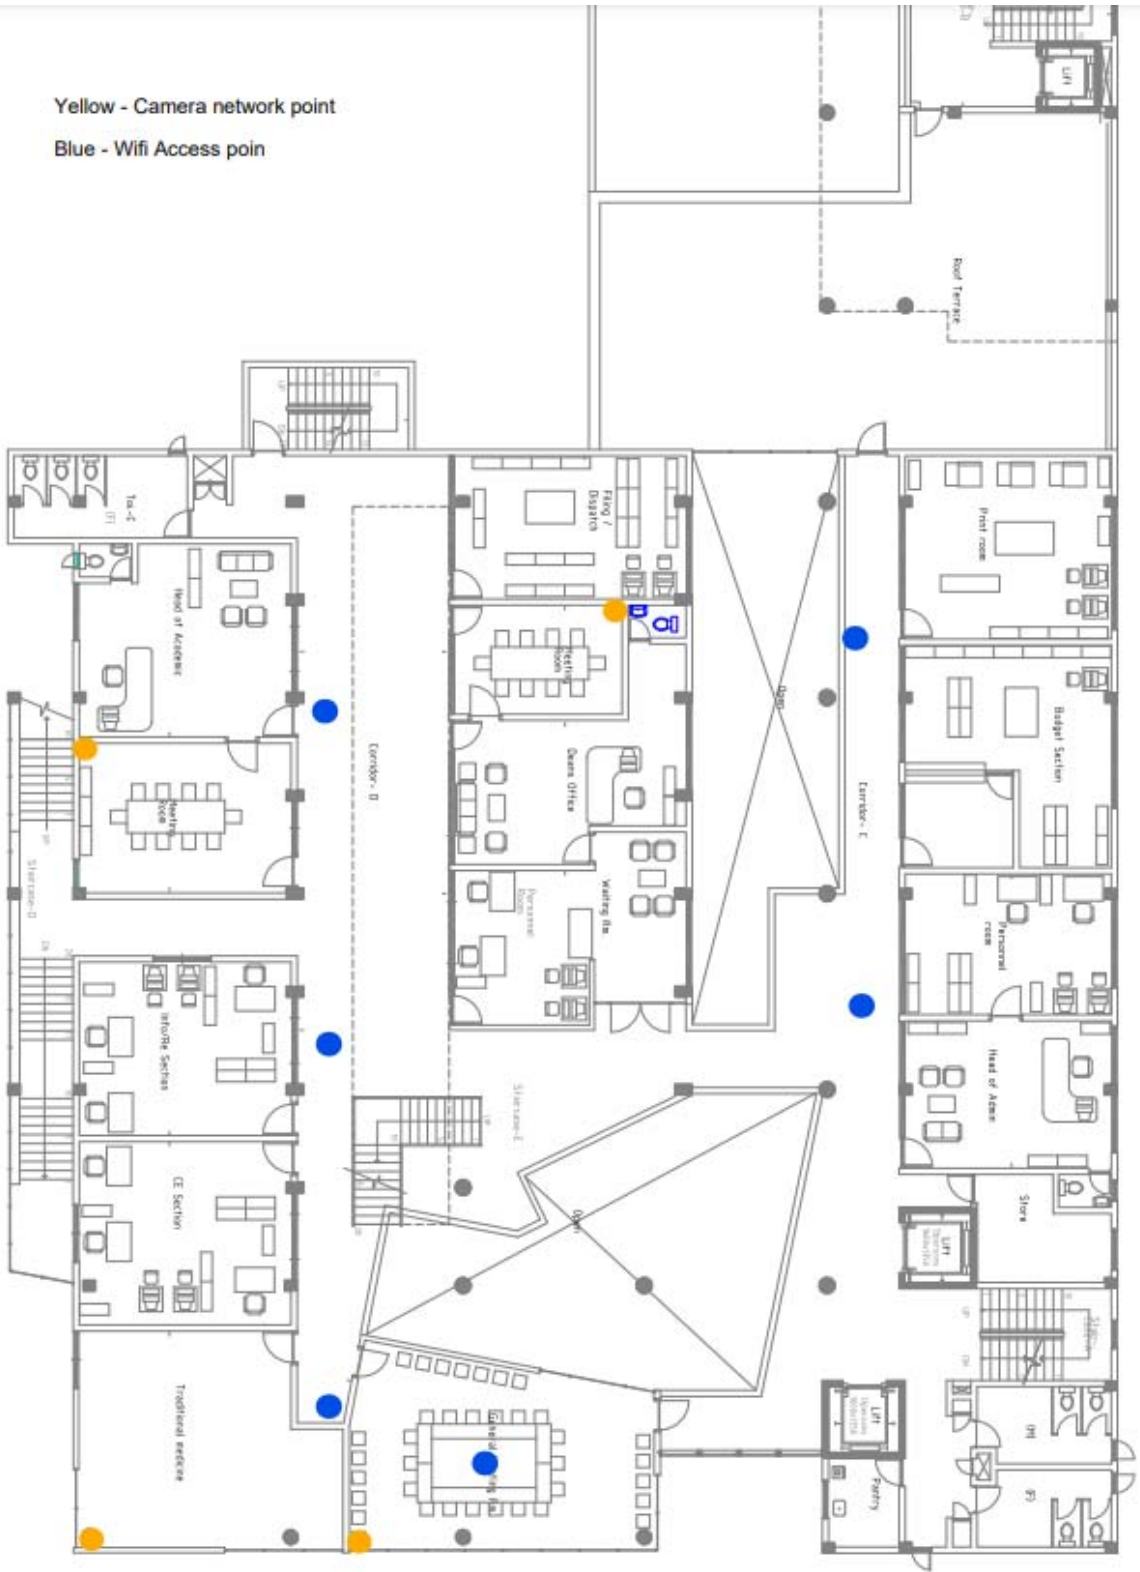


SECOND FLOOR PLAN

Yellow - Camera network point

Blue - Wifi Access point

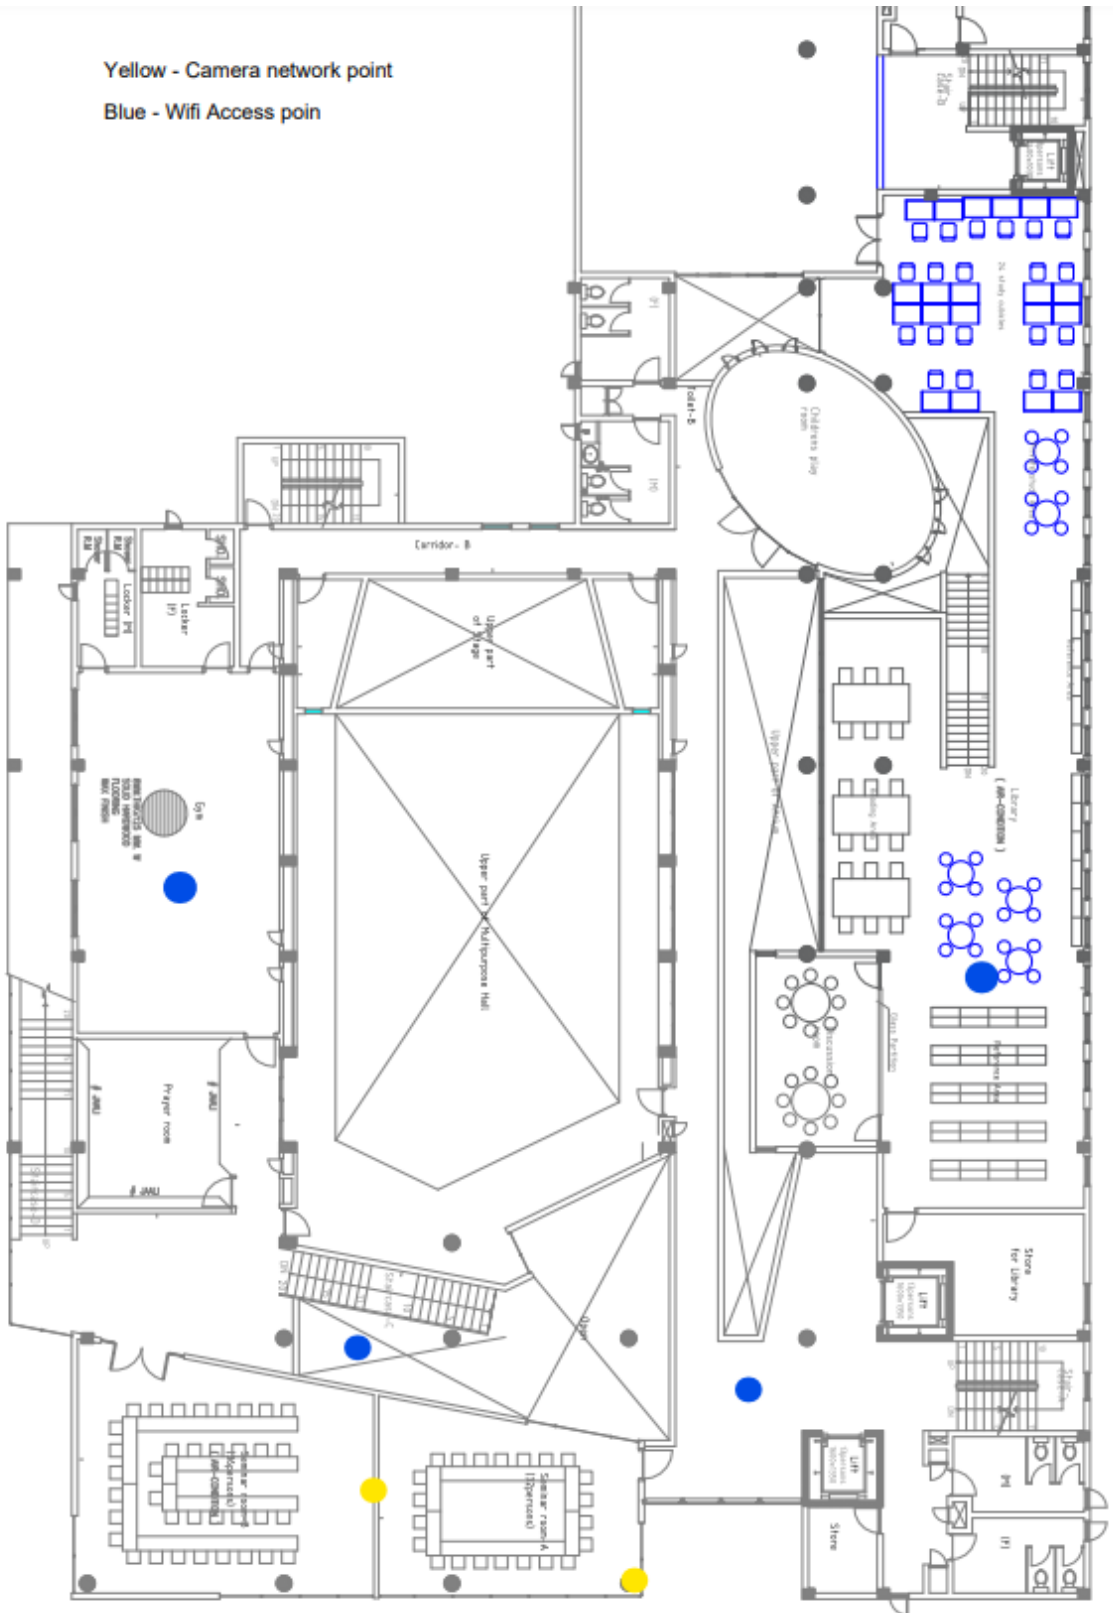

FIRST FLOOR PLAN

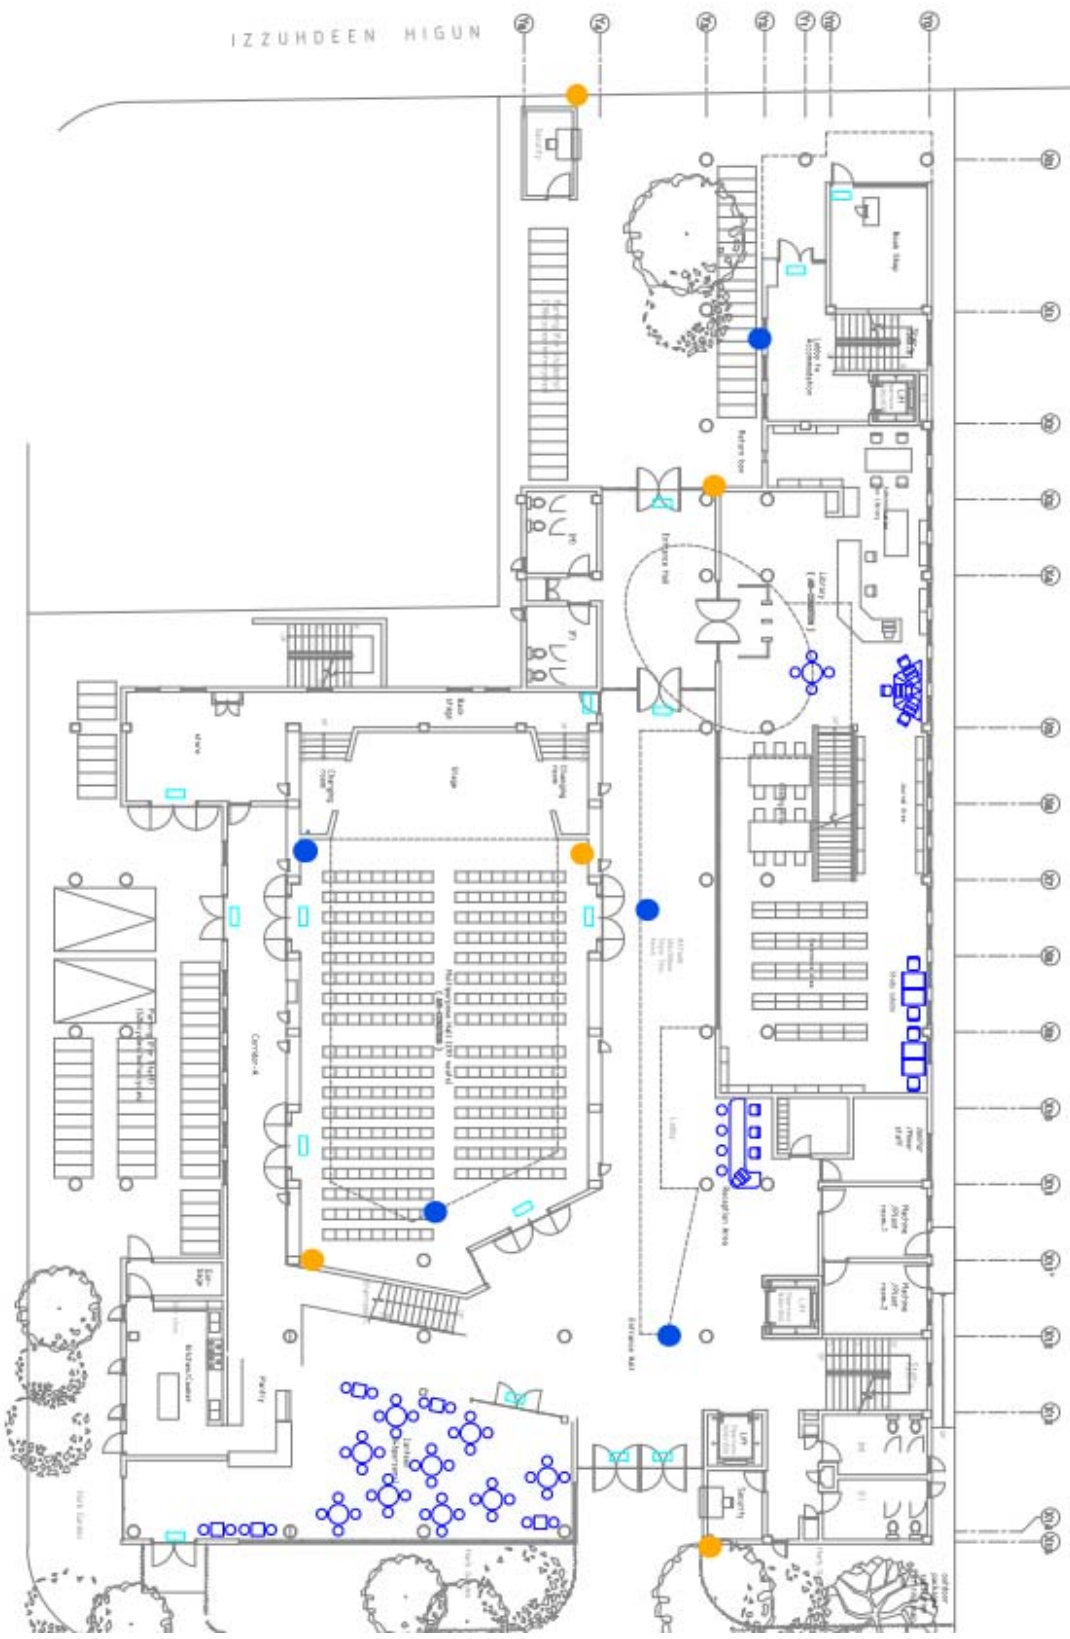

Yellow - Camera network point  
 Blue - Wi-Fi Access point

GROUND FLOOR PLAN